



Půdorys ( 1:50 )

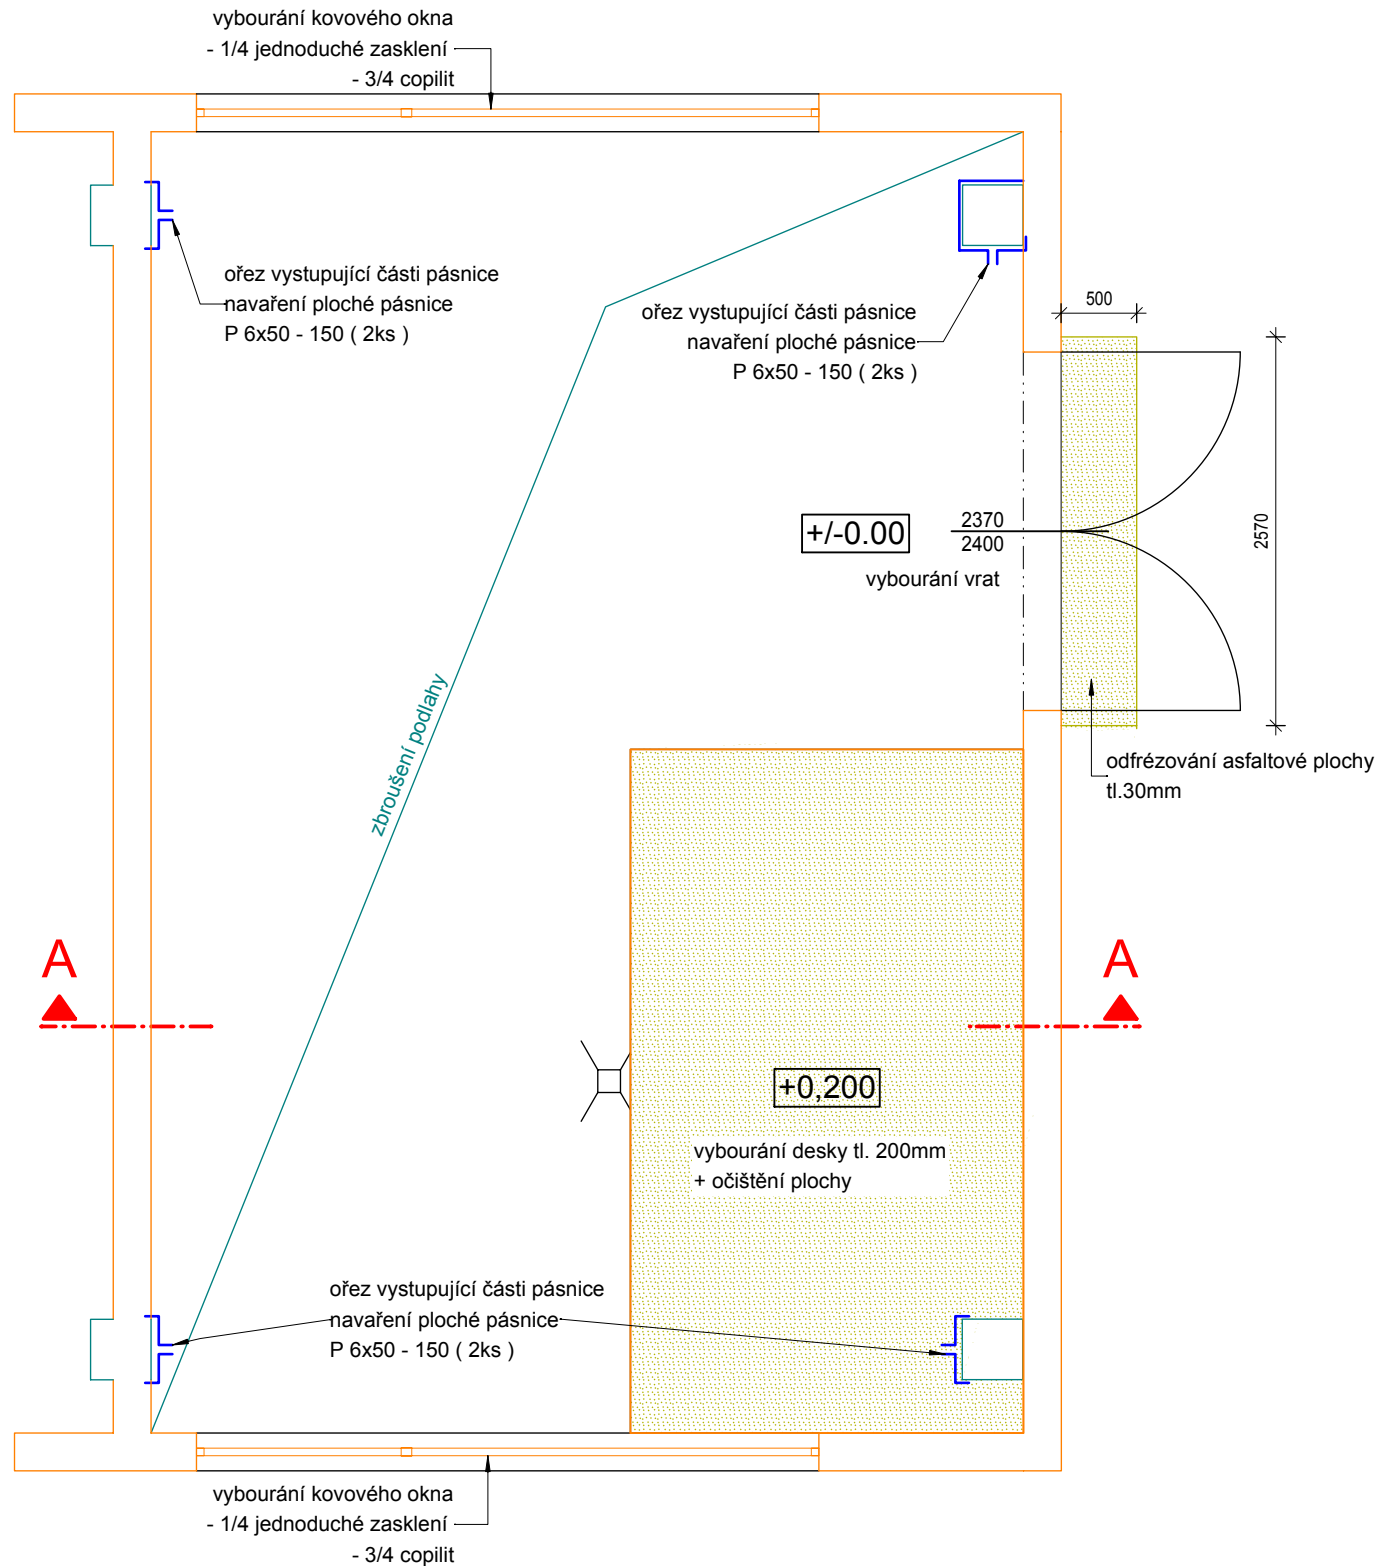

Svislý řez A ( 1:50 )

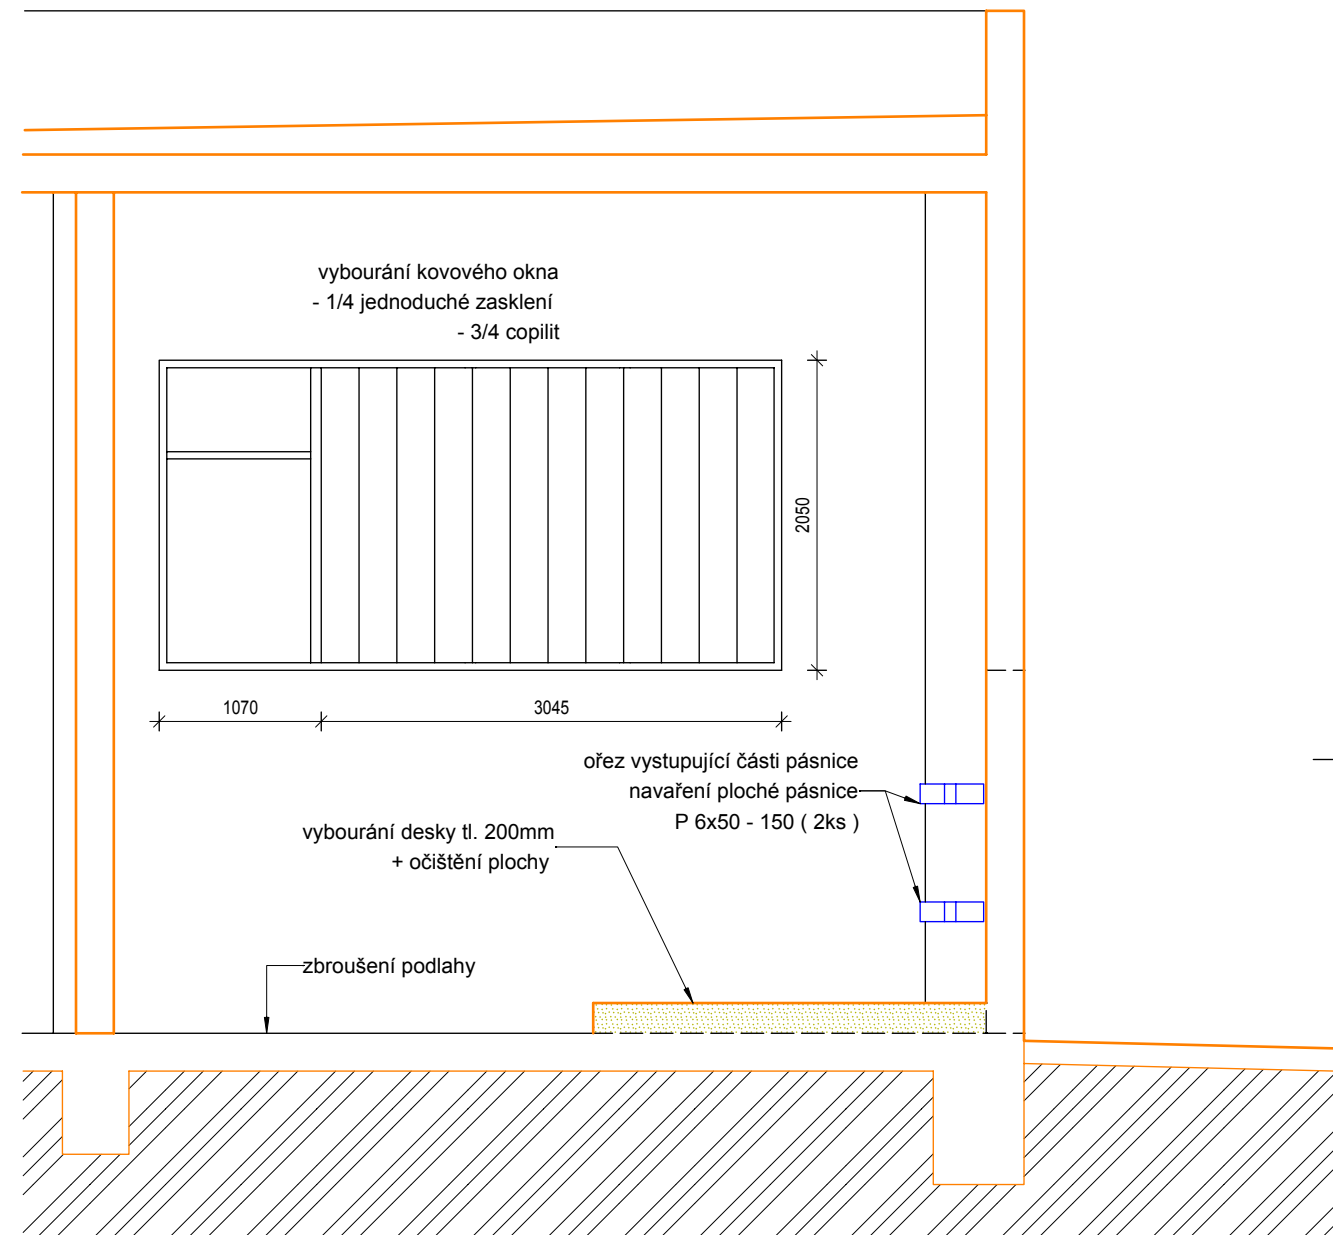

Bourací práce ( 1:50 )